




Locogen Consulting Ltd, 4 West Silvermills Lane, Edinburgh, EH3 5BD  
 Tel: +44 (0) 131 555 4745; Email: info@locogen.com  
 Company Number: SC521030; VAT Number: 228851291

**Legend**

- Planning Application Boundary
- Windy Standard III proposed infrastructure
  - Proposed Windy Standard III turbine location (125 m tip height)
  - Proposed Windy Standard III turbine location (180 m tip height)
  - ▲ Proposed permanent anemometry mast
- Proposed new track
- Existing track to be upgraded
- Consented forest track to be upgraded
- Proposed crane pad location
- Proposed construction compound location
- Proposed batching plant location
- Indicative proposed borrow pit area
- Windy Standard I and II existing and consenting infrastructure
  - Windy Standard I turbine location
  - Windy Standard II turbine location
  - Existing borrow pit location
  - Existing construction compound
- Windy Standard I & II tracks
  - Existing WSI track
  - Existing track to be upgraded
  - Consented WSI track
  - Consented forest track
  - Transformer route

Notes:  
 a) Information on this map is directly reproduced from digital and other material from different sources. Minor discrepancies may therefore occur. Where further clarification is considered necessary, this is noted through the use of text boxes on the map itself.  
 b) For the avoidance of doubt and unless otherwise stated:  
 1. where a line recorded in the key demarcates a boundary on this plan, the boundary edge is the outside edge of the line.  
 2. where a line or feature recorded in the key of this plan is also shown as a line or feature by the Ordnance Survey, and that line or feature is located in a different position on the ground than shown by the Ordnance Survey, then the line or feature shall be deemed to follow the position as existing on the ground.  
 3. this plan should be used for identification purposes only, unless specifically stated above or in accompanying documentation.  
 4. Locogen Consultancy Ltd. accepts no responsibility for the accuracy of data supplied by third parties

 

A3 Horizontal Scale 1:35,000

CRS: British National Grid (EPSG:27700)


Produced: Emma Ballantyne  
 Reviewed: Frances Cunningham  
 Approved: Frances Cunningham

Date: 16/11/23 Revision: 1.0

8543-DRW-DES-0001-Site Plan-v1.0

**Windy Standard III  
Site Plan**

Locogen Consulting Ltd

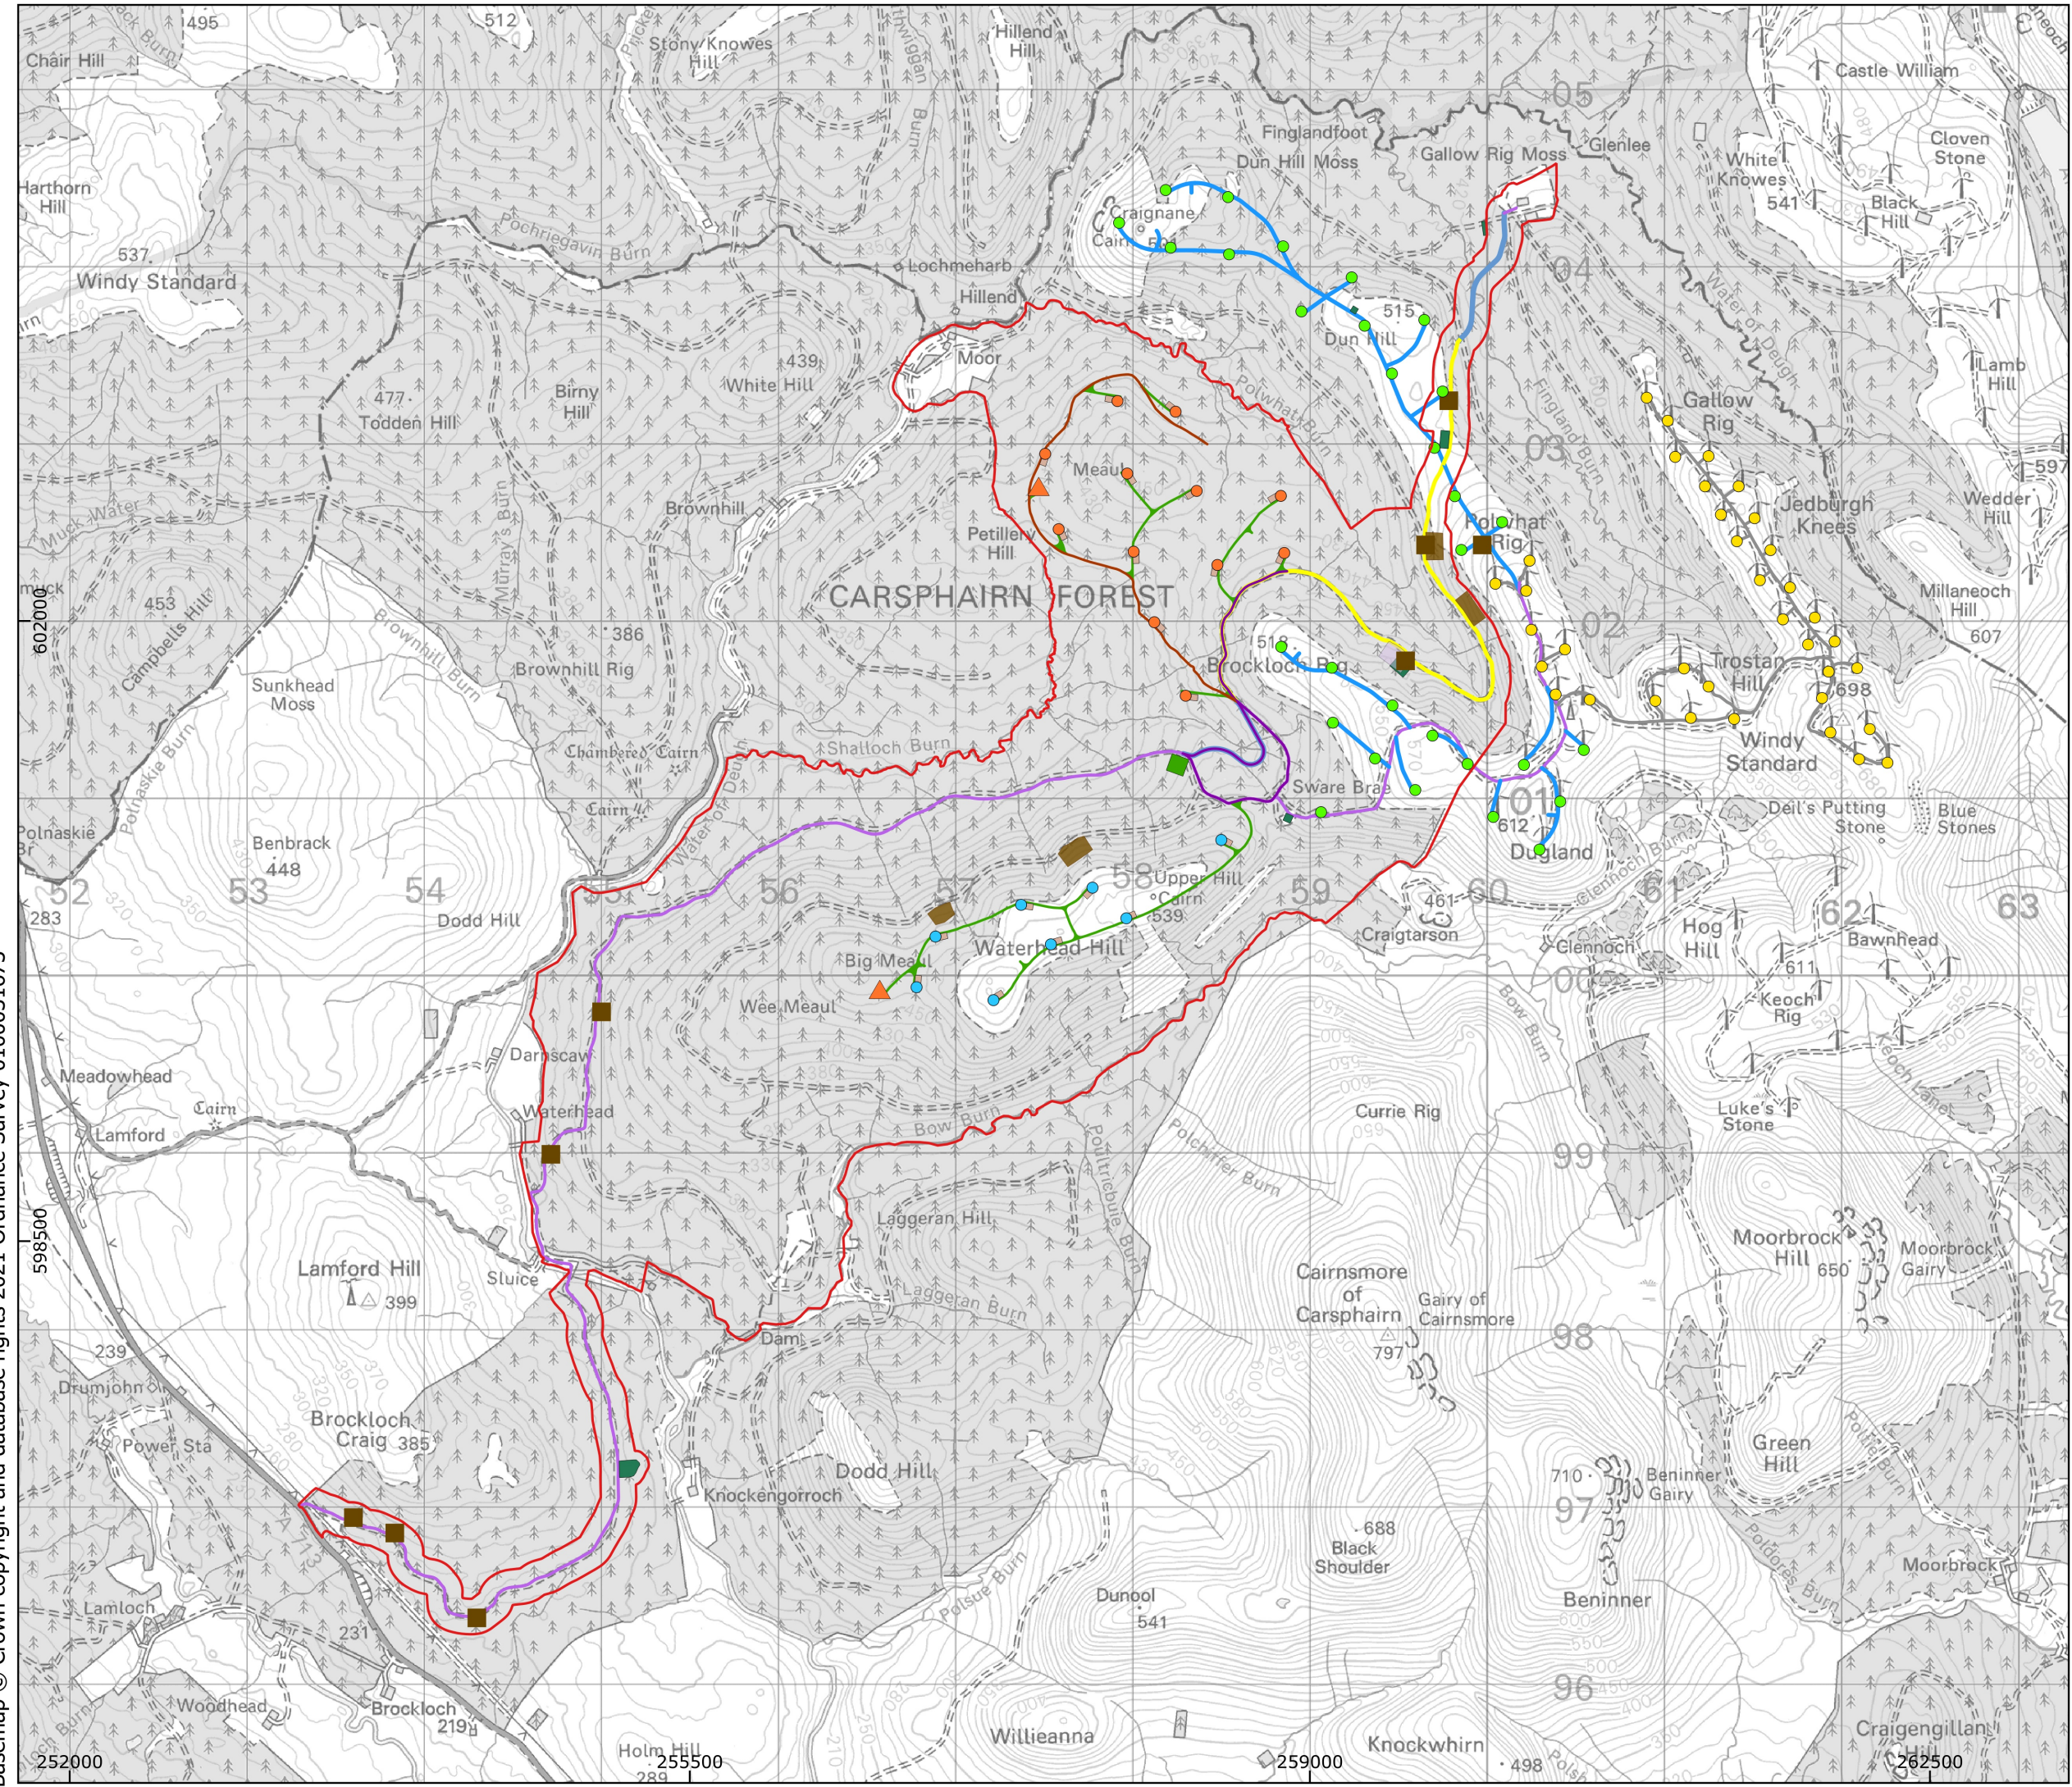

Basemap © Crown copyright and database rights 2021 Ordnance Survey 0100031673